


# CONSTRUCTION TRUCKING ROUTES

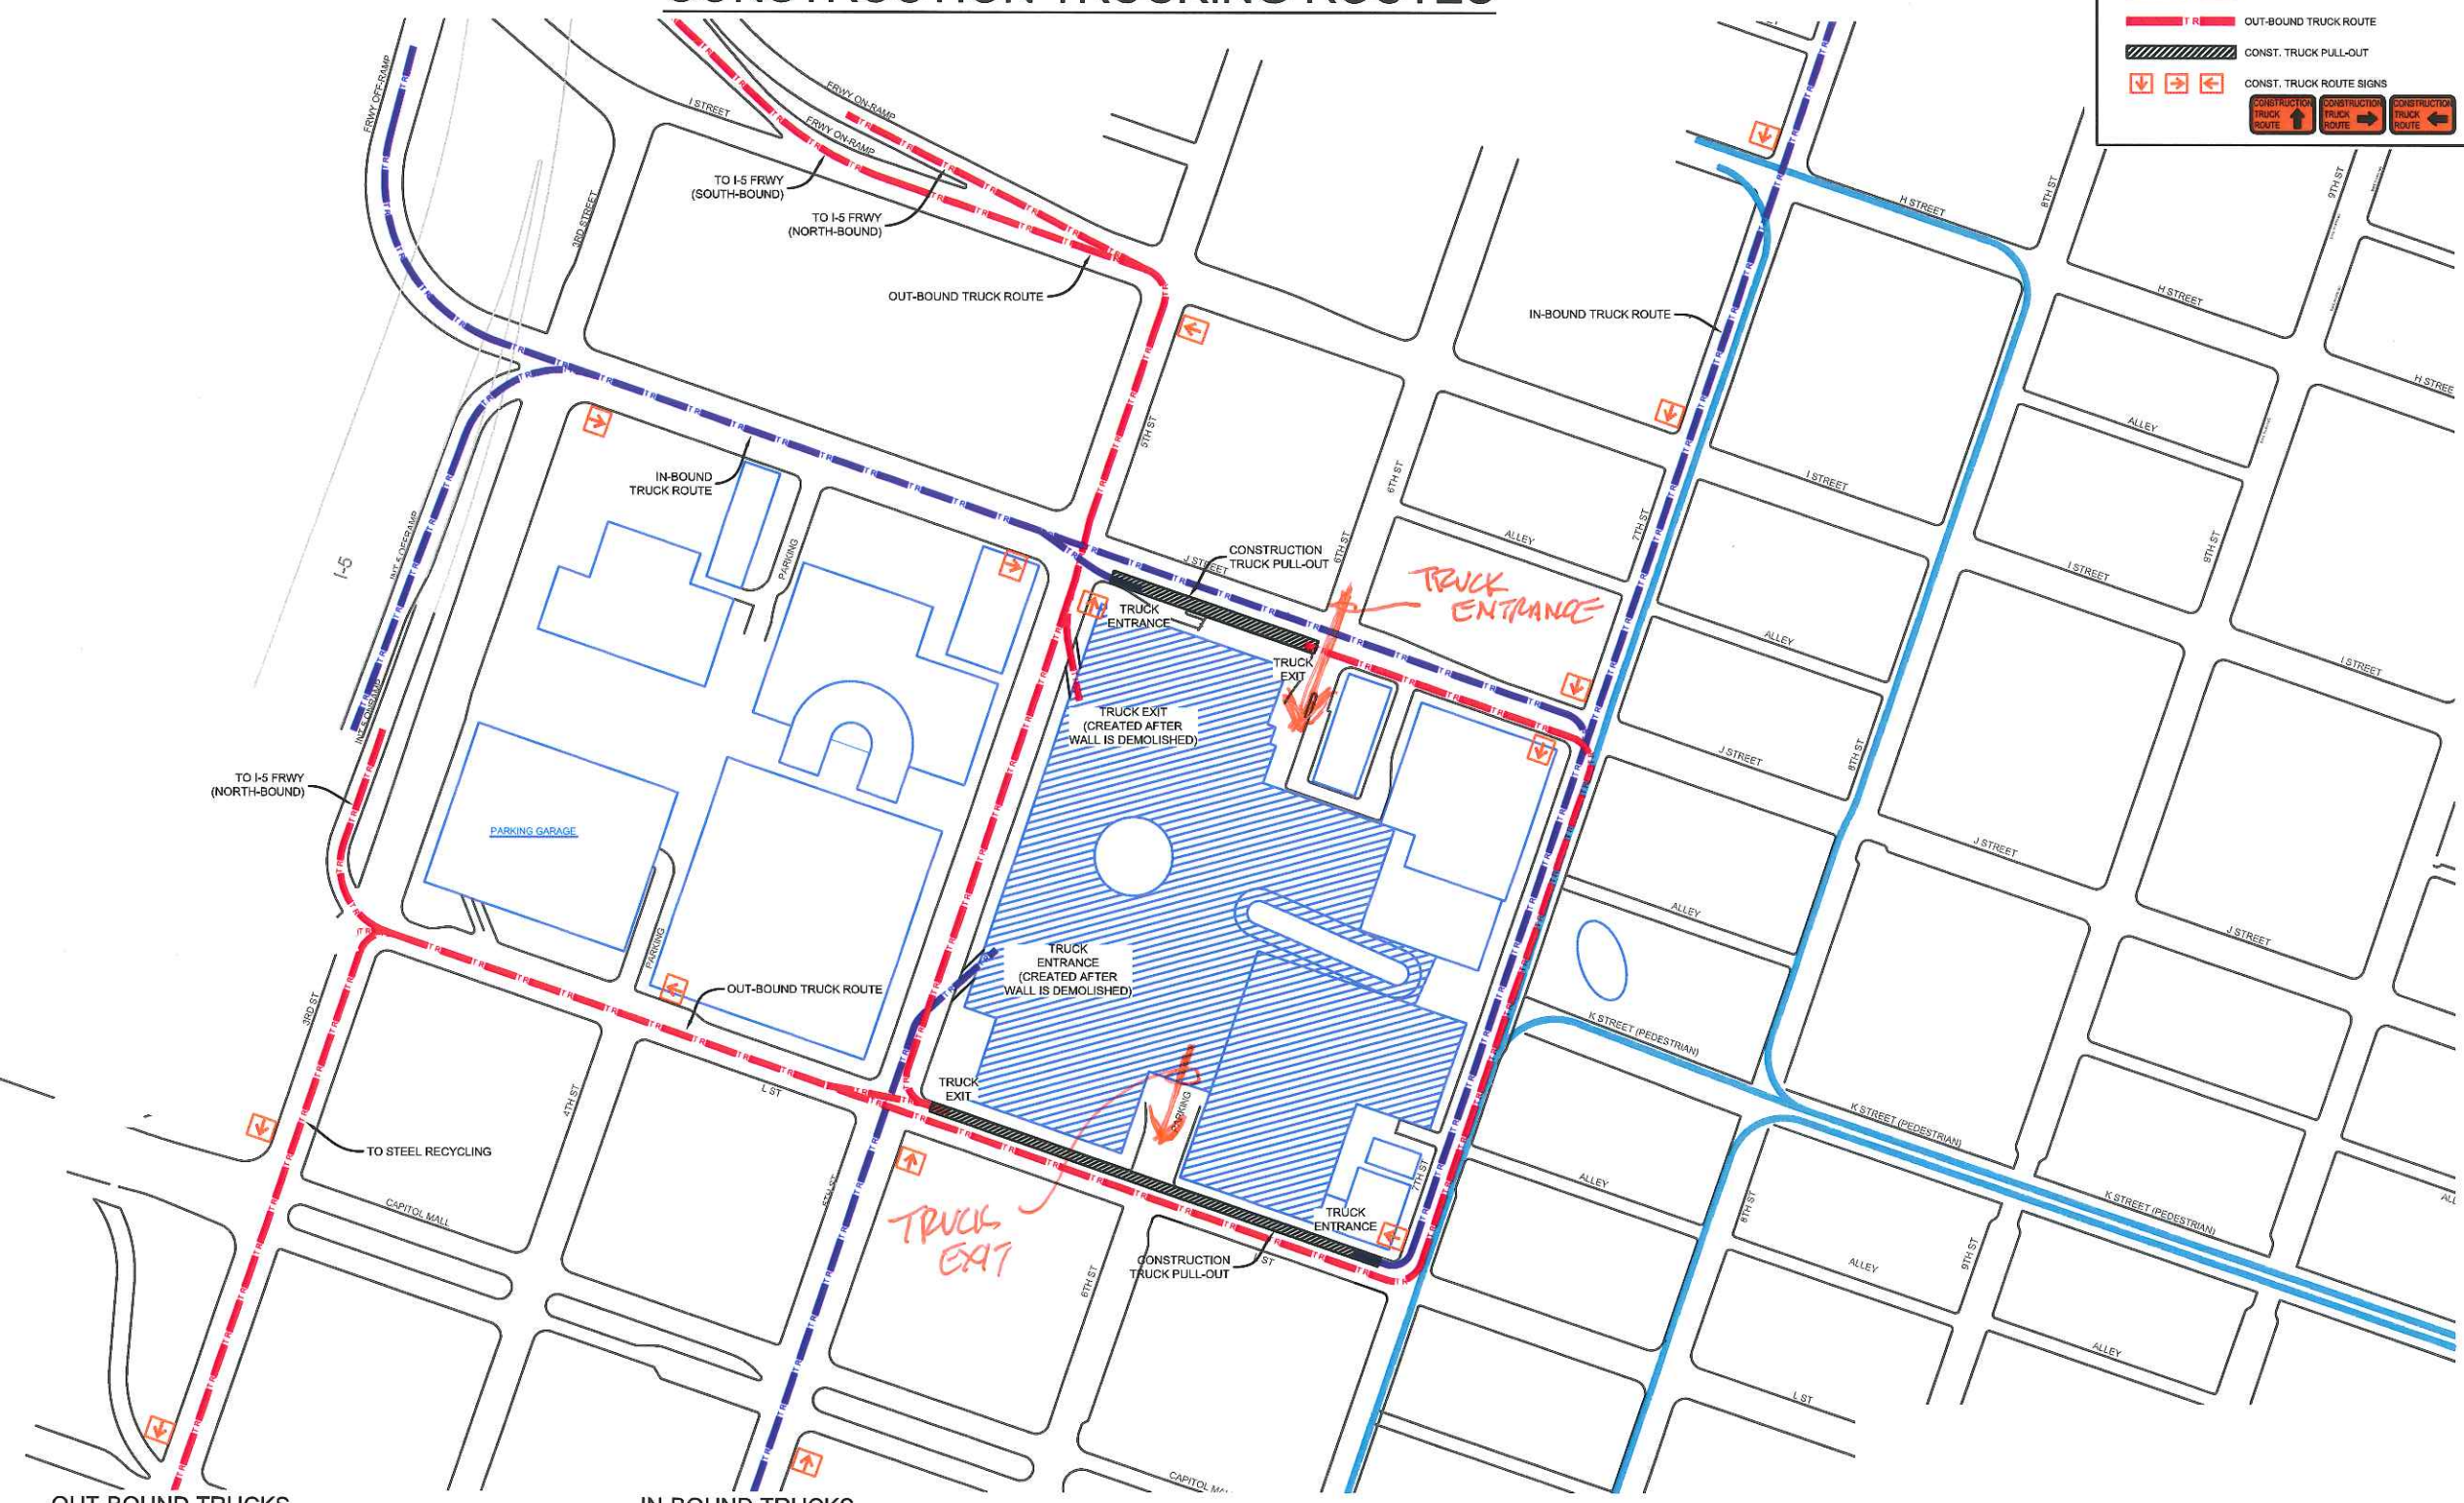


OUT-BOUND TRUCKS  
3RD ST TO P ST TO I-5

IN-BOUND TRUCKS  
I-5 TO Q ST TO 5TH ST

CONST. HOURS: 24 HOUR OPERATION

REVISIONS			
REV.	DESCRIPTION	BY	DATE

 ROADS < 50 MPH:  
MINIMUM 36" SIGN PANELS  
(48" SIGNS MAY BE USED)


 ROADS ≥ 50 MPH:  
MINIMUM 48" SIGN PANELS

**SACRAMENTO**  
**ESC**

**ALMENDARIZ**  
**CONSULTING**

1136 SUNCAST LN STE 9  
EL DORADO HILLS, CA 95762  
(888) 306-1211 OFFICE (888) 768-7022 FAX  
CA C31 LIC #979806

LOCATION DOWNTOWN, SACRAMENTO, CALIFORNIA

**Turner Construction**  **Sports**

CONTACT MATT HISER  
PHONE# (916) 201-3489

PROJECT NO. 140309  
DRAWN CAA  
DESIGNED CAA  
CHECKED MAA

DATE  
MARCH 3, 2014

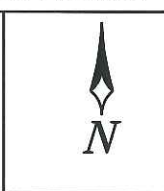


EXHIBIT 3.1